


Material requirement: 2 End sets
 1 90 Deg Inside corner set
Surface coverage: 17 sq.ft

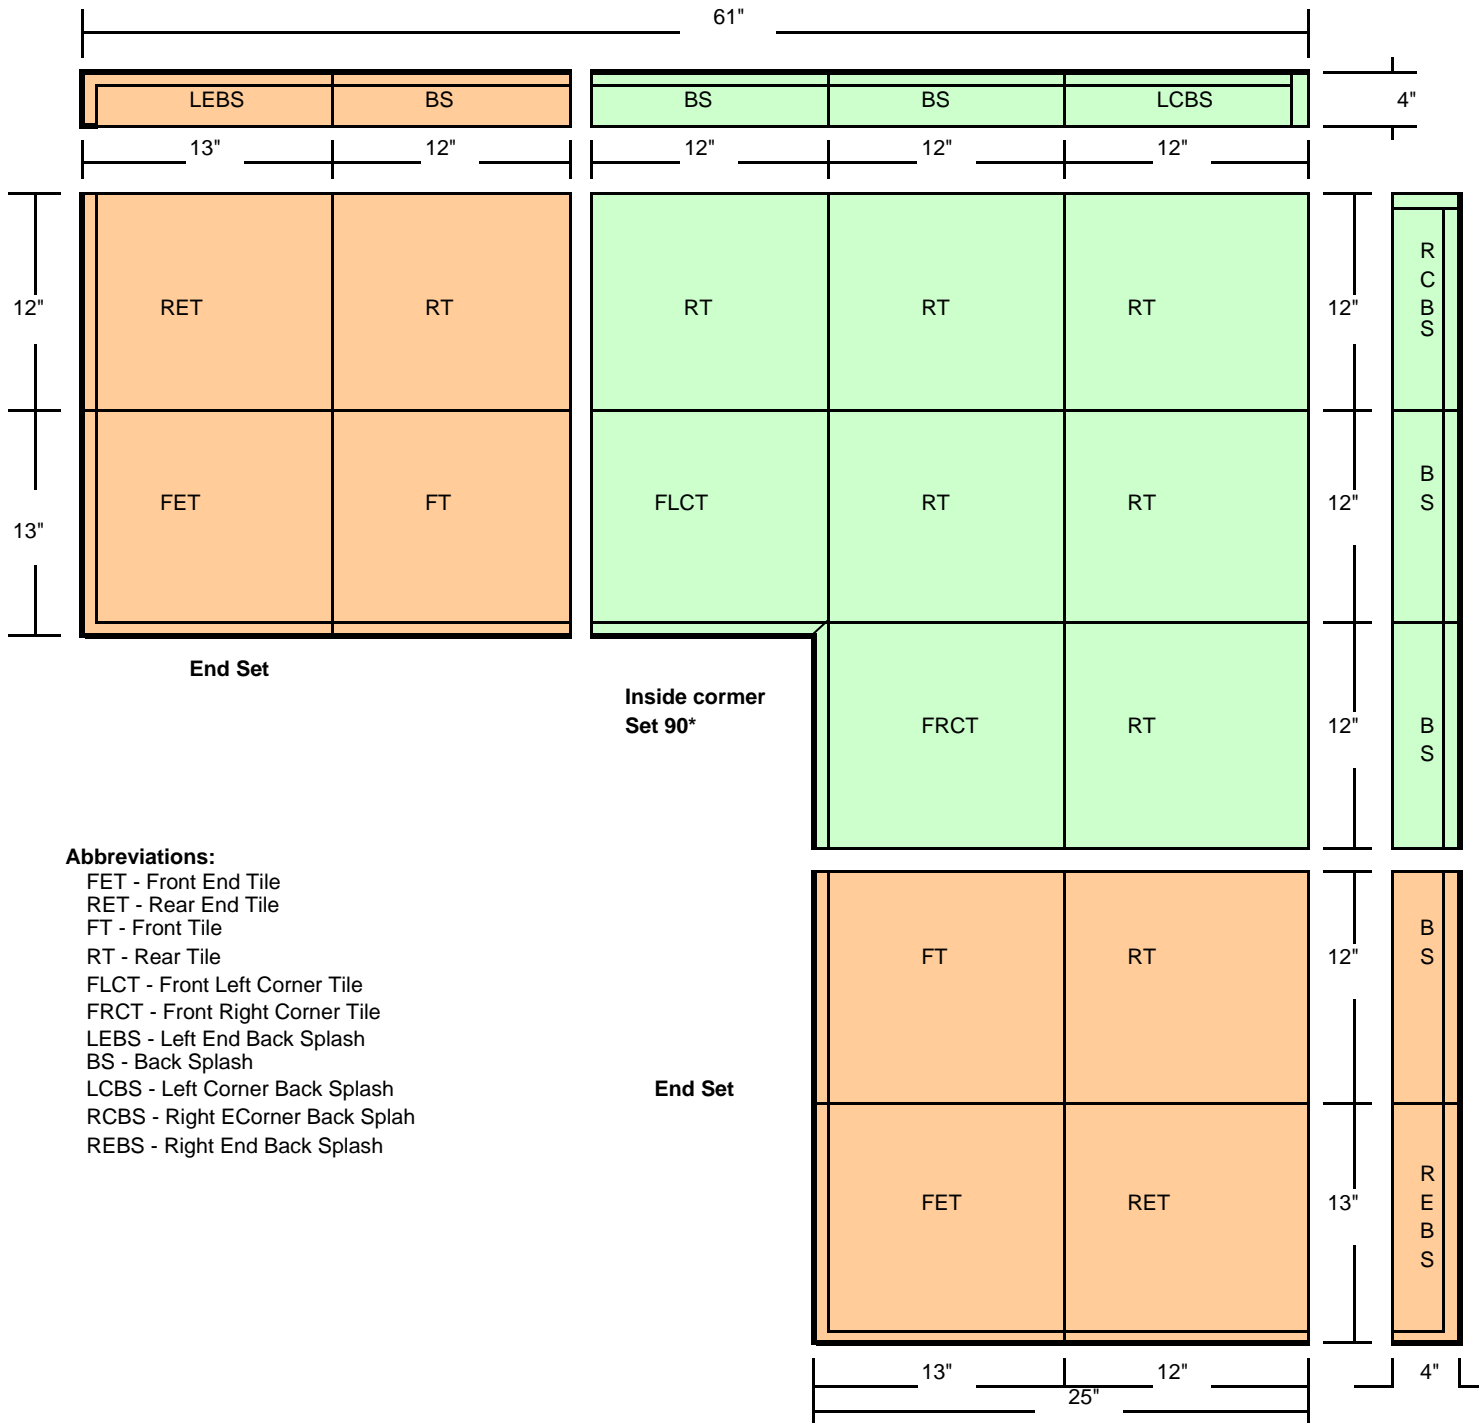

Abbreviations:

- FET - Front End Tile
- RET - Rear End Tile
- FT - Front Tile
- RT - Rear Tile
- FLCT - Front Left Corner Tile
- FRCT - Front Right Corner Tile
- LEBS - Left End Back Splash
- BS - Back Splash
- LCBS - Left Corner Back Splash
- RCBS - Right ECorner Back Splah
- REBS - Right End Back Splash

Notes:

- 1- The inner thin line shows the edge finish sides on the tiles
- 2- Counter top Tile & back splash thickness is 1/2"
- 3- The edge finish on the counter top tiles will be 1-1/4" laminated half bull nose
- 4- Edge finish on the back splash will be eased
- 5- Edge finish on back splash will be "Eased" (square edge with 4x4 mm bevell)
- 6- Inner edges of the tiles & back splash shall be bevelled for grout line.

Product	Modular Counter Top System
Title	L - Corner Assembly Details.